


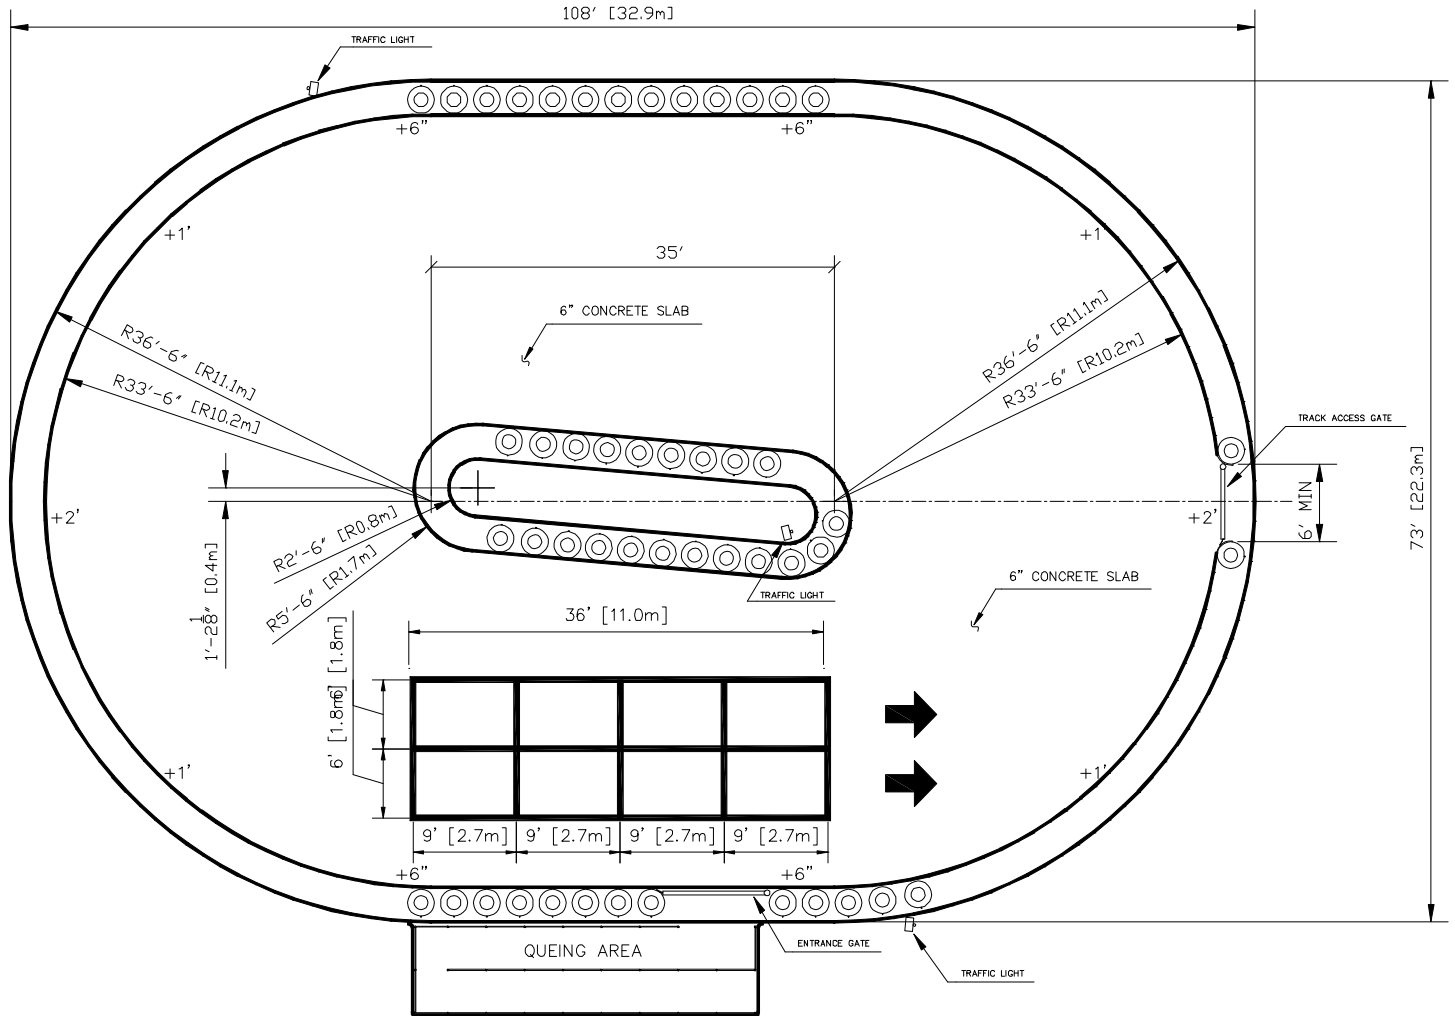

CONCEPT TRACK LAYOUT #10



TRACK INFORMATION:

Pit capacity: 8 karts